



# NOTES:

1. ALL MANHOLE FRAMES AND COVERS TO BE SET FLUSH WITH BINDER COURSE. A MANHOLE RISER RING SHALL BE USED TO BRING MANHOLE COVER TO FINISHED GRADE PRIOR TO THE COMPLETION OF THE FINAL SURFACE COURSE.
2. TOP STEP TO BE 4" BELOW FRAME, 12" O.C. BELOW TOP STEP.

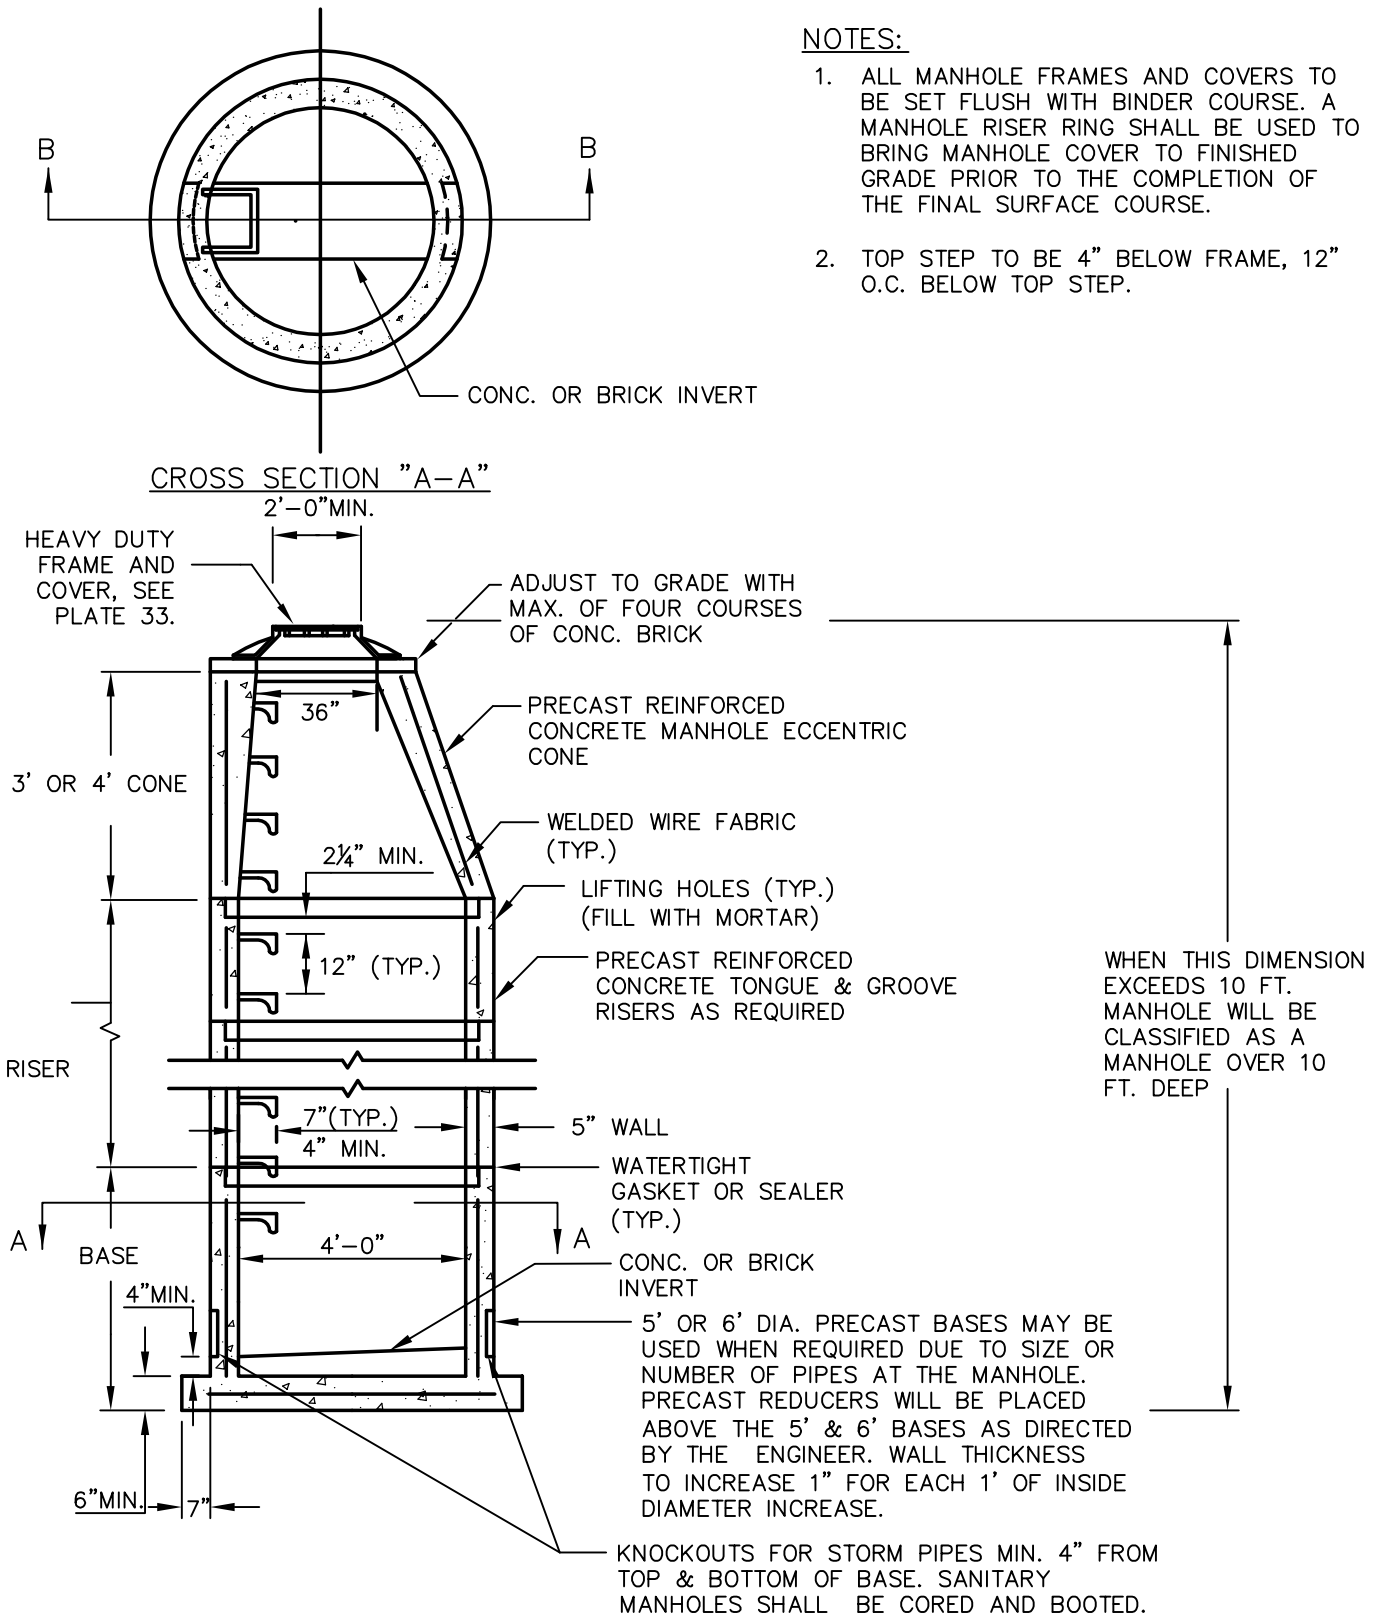

MANHOLE VERTICAL SECTION "B-B"

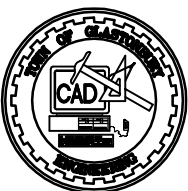

SCALE : NONE  
 DRAWN BY: SR  
 CHECKED BY: SMB  
 APPROVED BY: DAP  
 LAST REVISED:  
 9/2/2008



TOWN OF GLASTONBURY  
 DEPARTMENT OF PHYSICAL SERVICES  
 ENGINEERING DIVISION

PRECAST  
 CONCRETE MANHOLE  
 (STORM & SANITARY)

PLATE NO. 31